




NORTH elevation

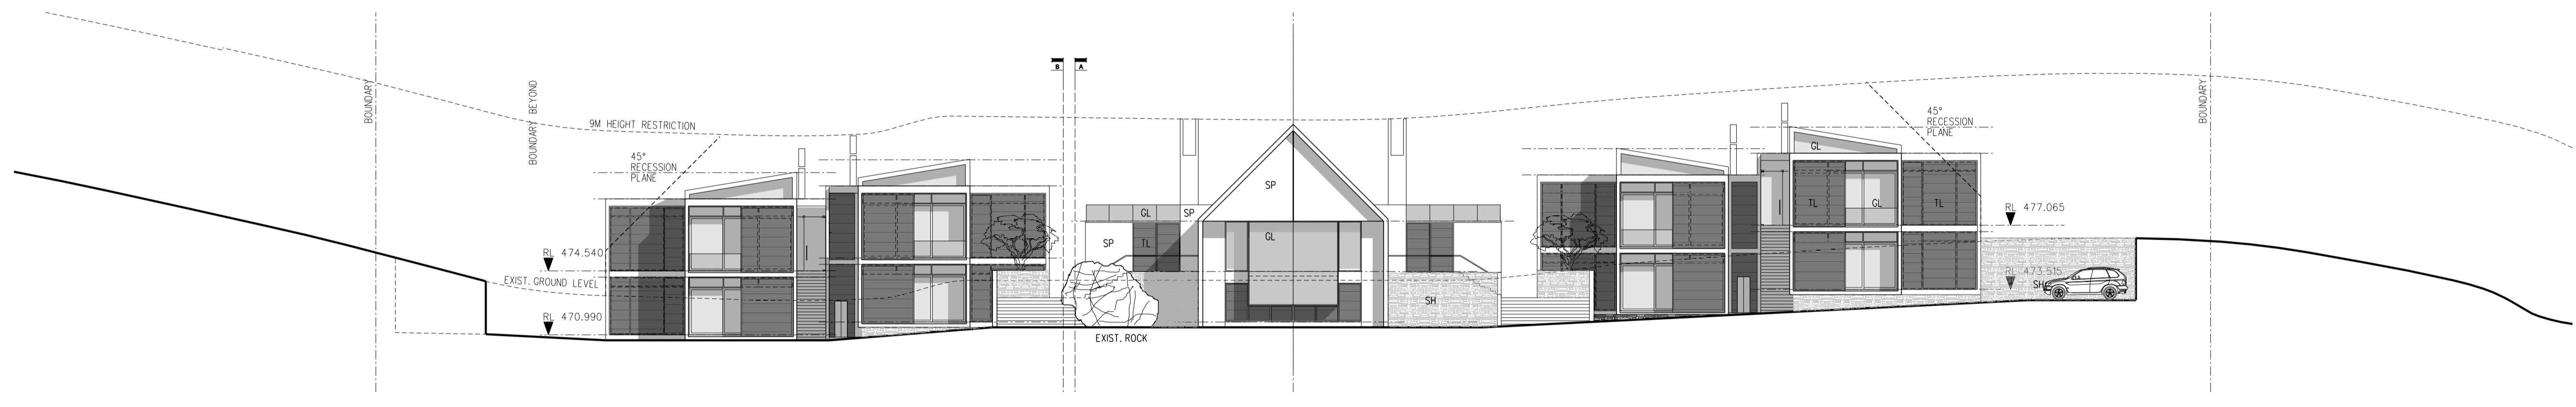


SOUTH elevation

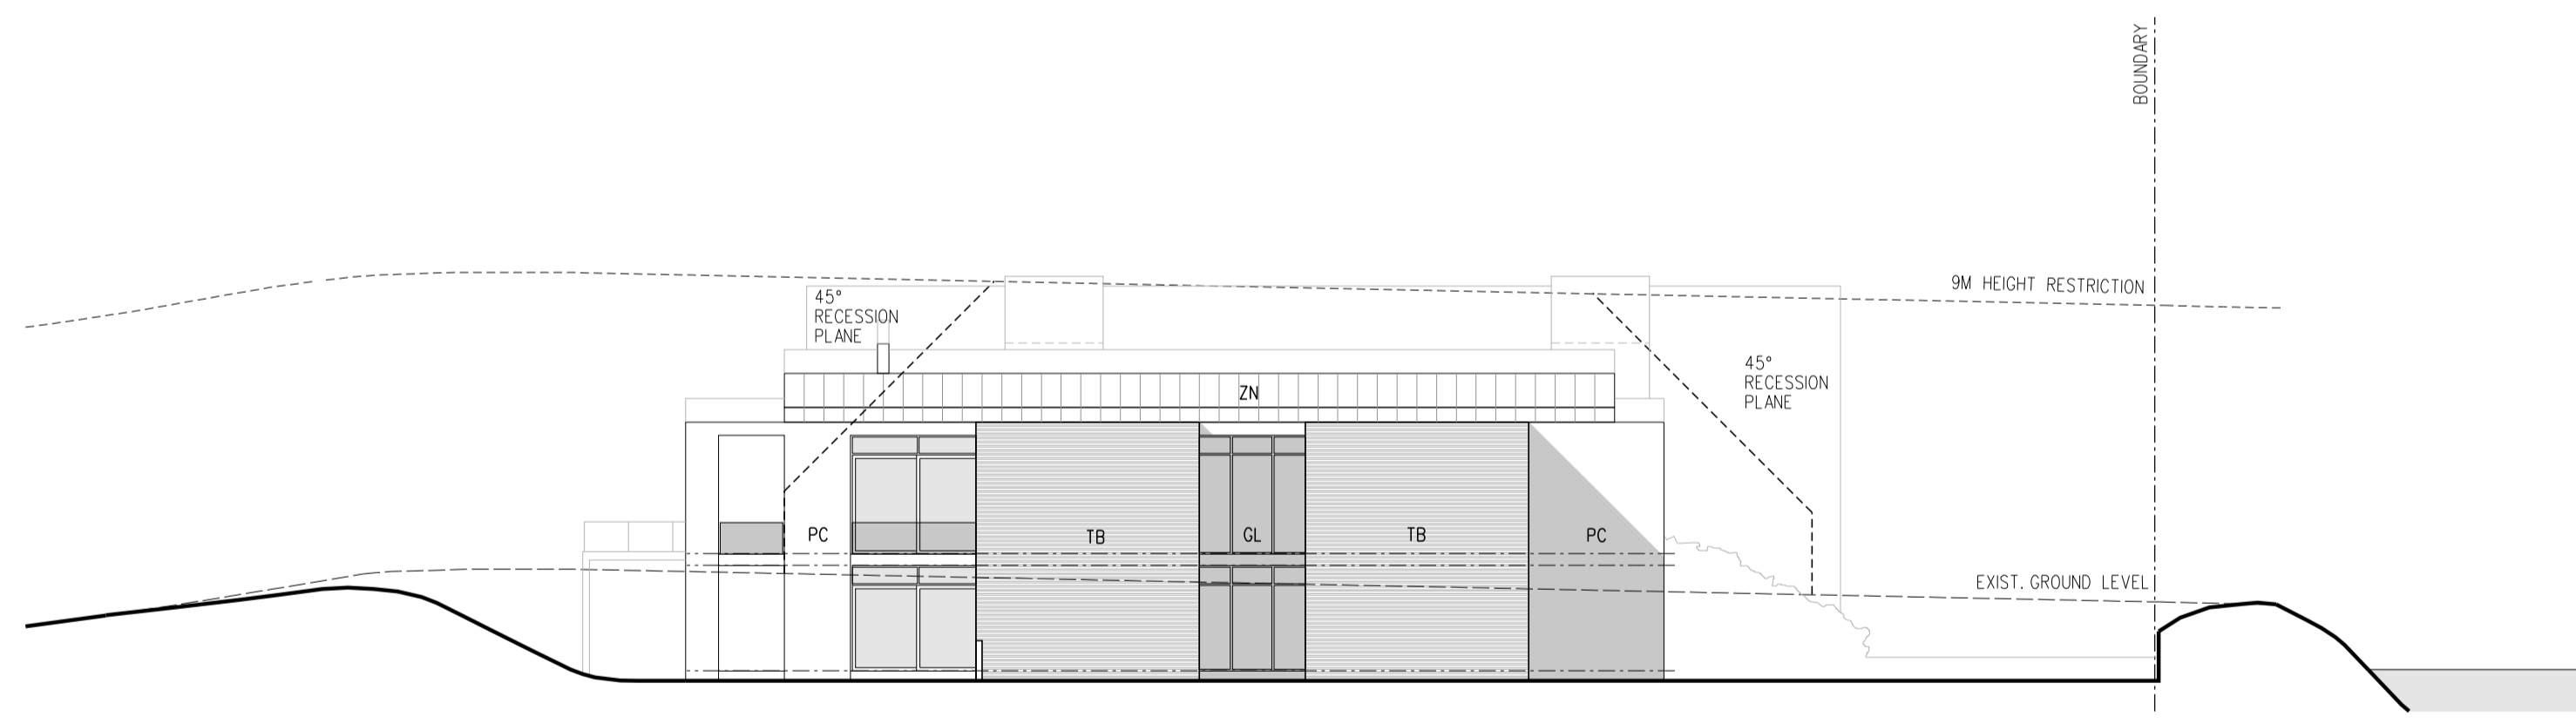


WEST elevation

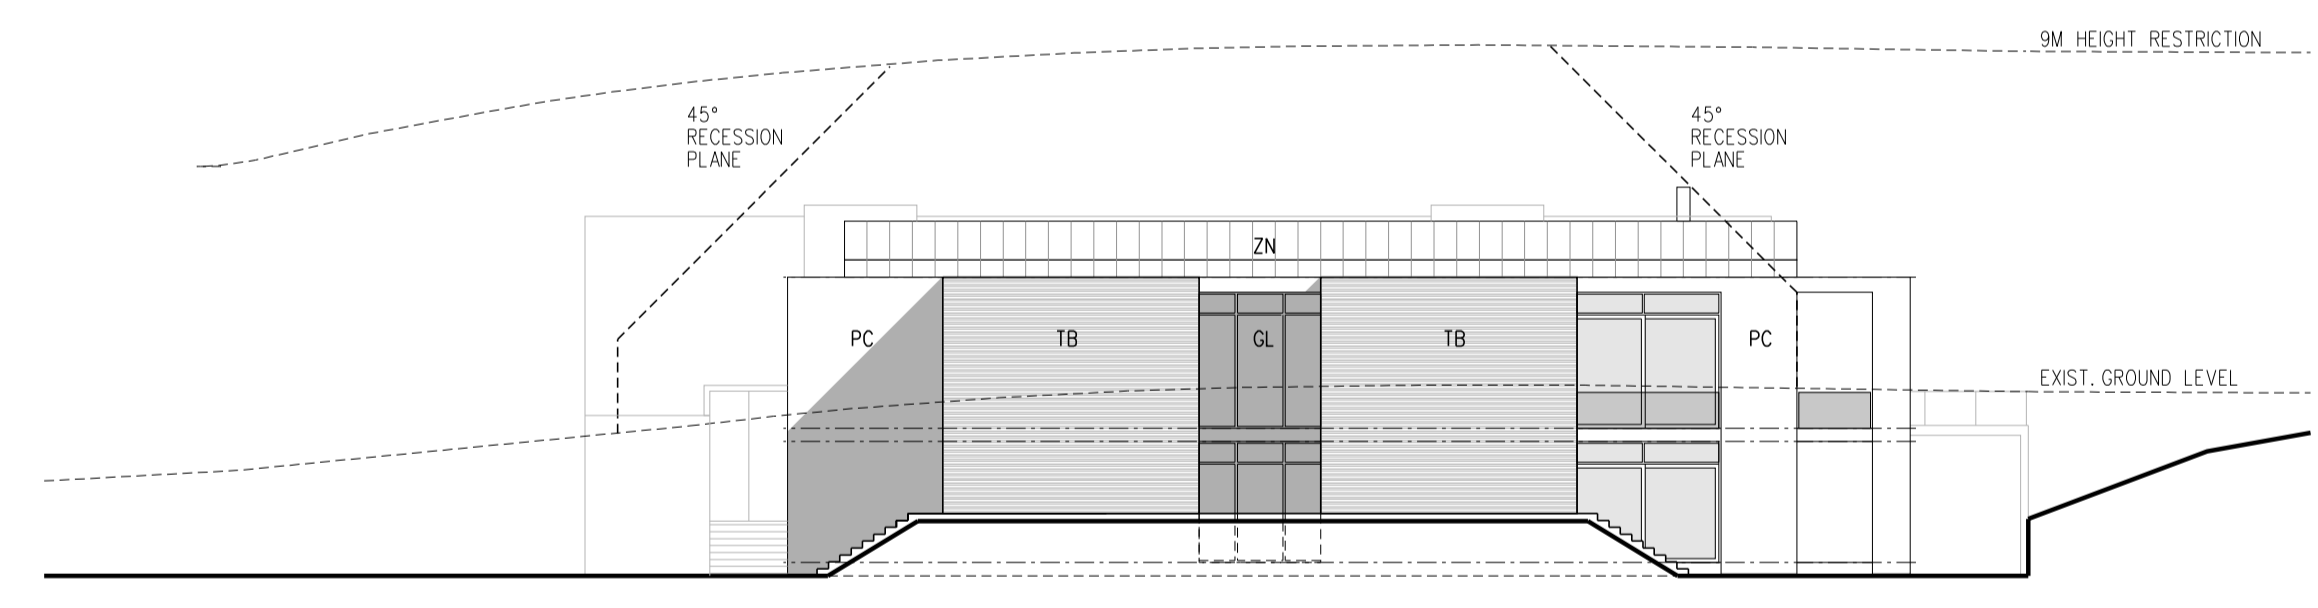

EAST elevation

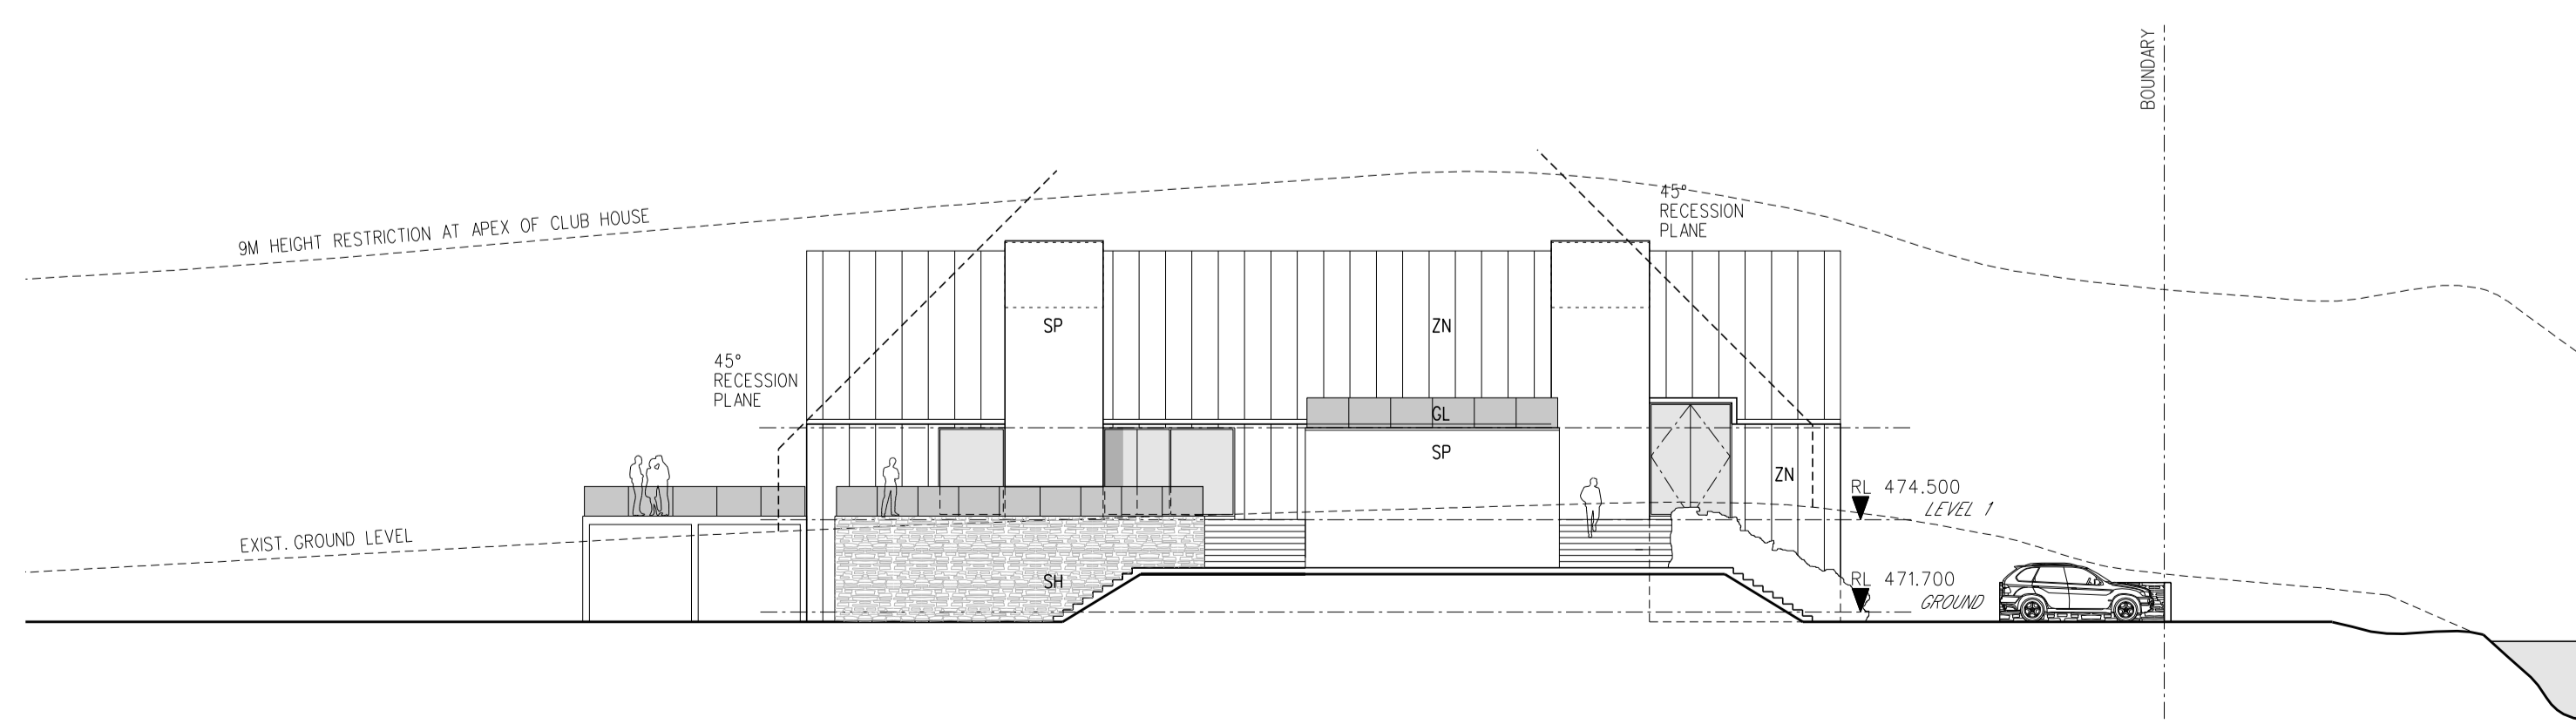

EAST club section A-A

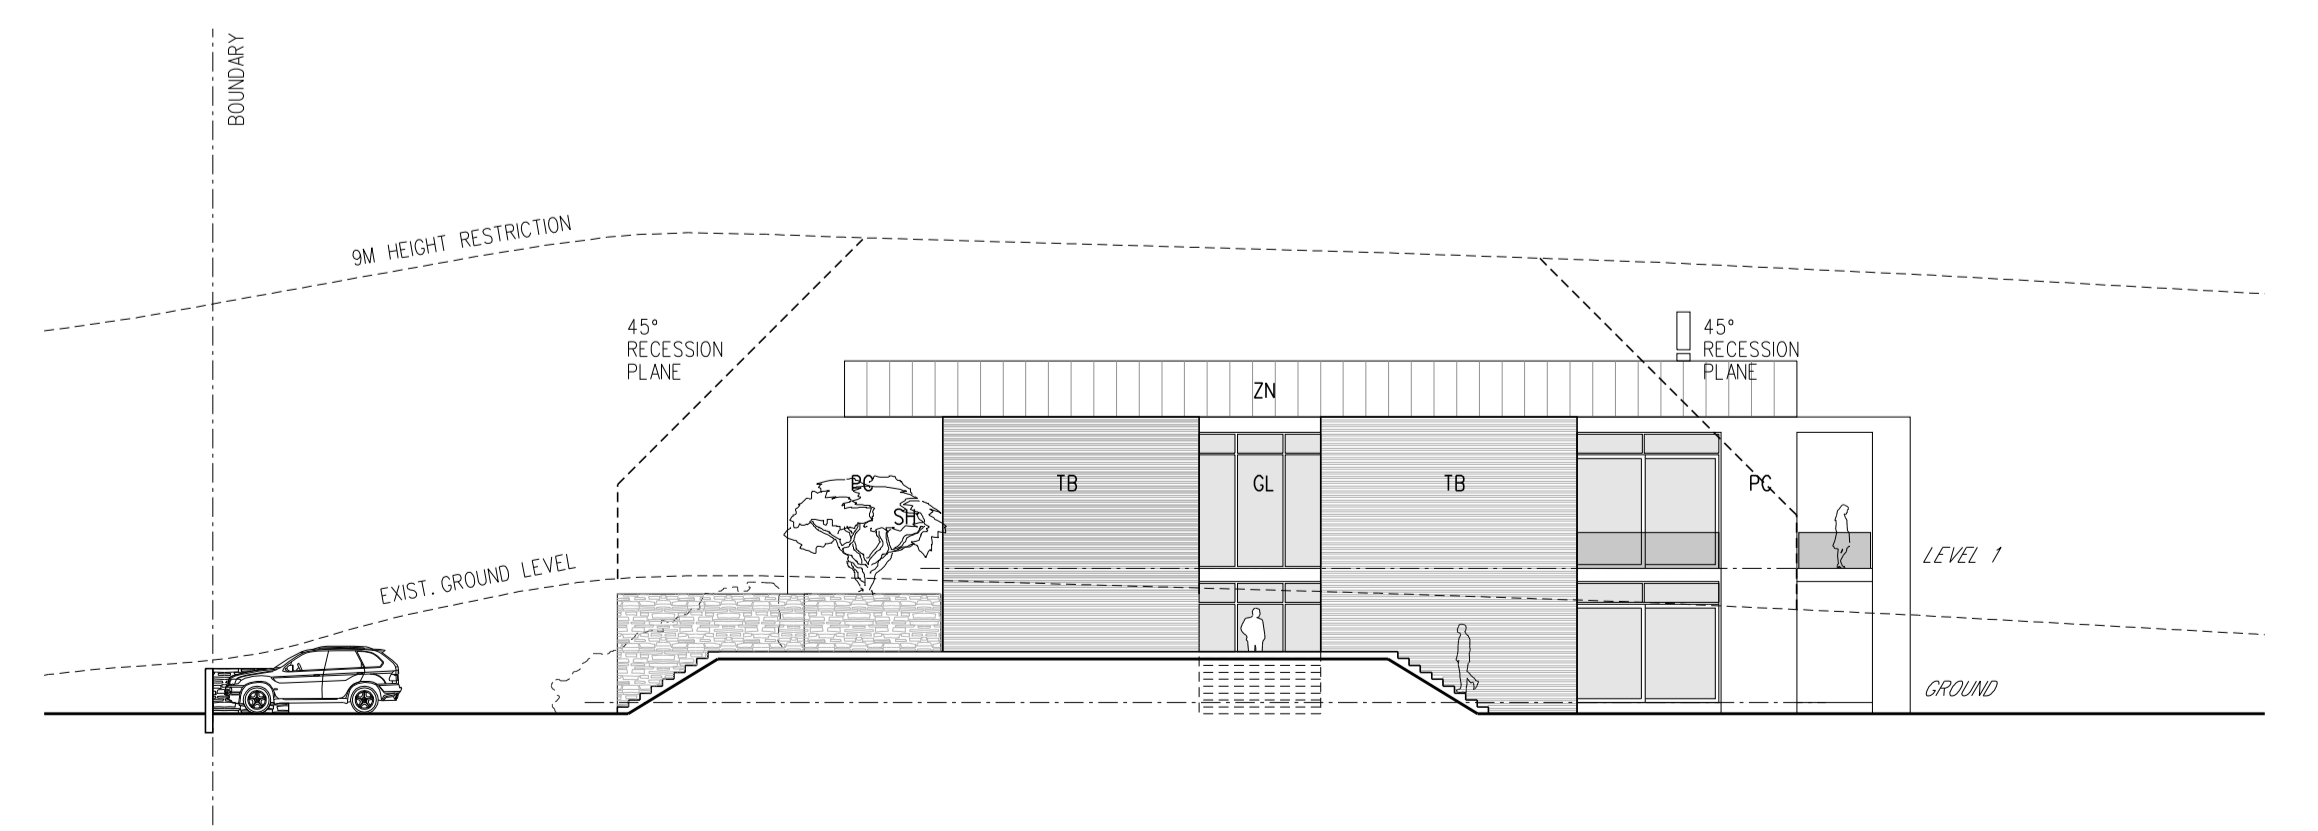

WEST villa section B-B

FINISHES SCHEDULE	
PC	- PRECAST CONCRETE
SH	- SCHIST
TB	- TIMBER BATTENS, STANED
GL	- GLASS
ZN	- BLACK ZINC
SP	- STEEL PLATE
TL	- TIMBER LOUVRES

CONSULTANTS

CLIENT

RESOURCE CONSENT
BENDEMEER LODGE
STATE HIGHWAY 1
QUEENSTOWN

ELEVATIONS & SECTIONS

THE COPYRIGHT OF THIS DRAWING REMAINS WITH WARREN AND MAHONEY	
SCALE	1:200 @ A1
DATE	27/09/2006
JOB No	4545
DRAWN	
CHECKED	

DRAWING NO. R 2.01 REVISION (A)

Auckland | Wellington | Christchurch
131 Victoria Street
P O Box 25086
Christchurch 8030
New Zealand
tel + 64 (3) 961 5926
fax + 64 (3) 961 5935
email wam@wam.co.nz
www.wam.co.nz